




**MENSURA**

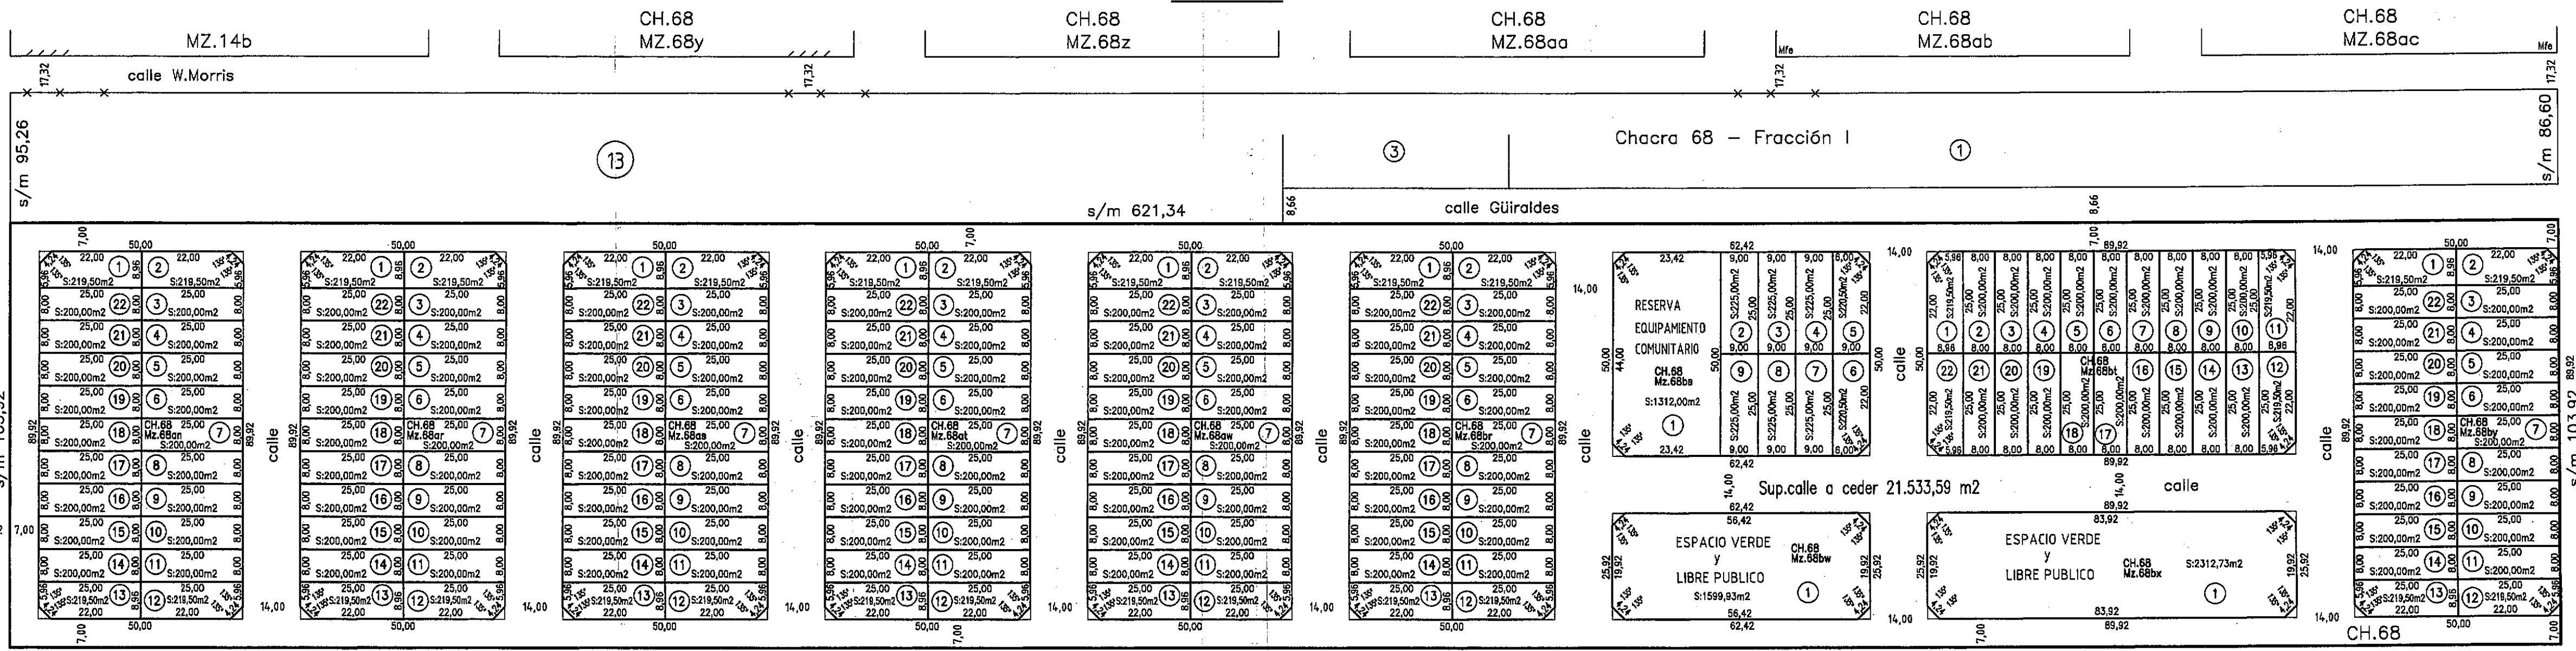

**DETALLE DE OCHAVA**

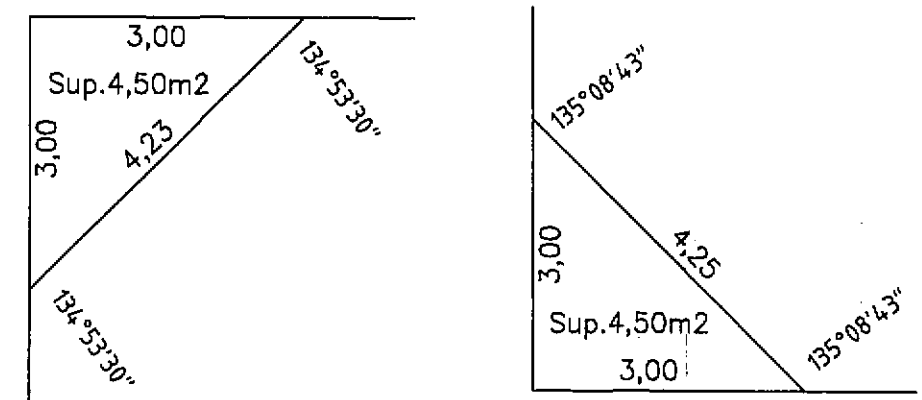

**CROQUIS S/TITULO**

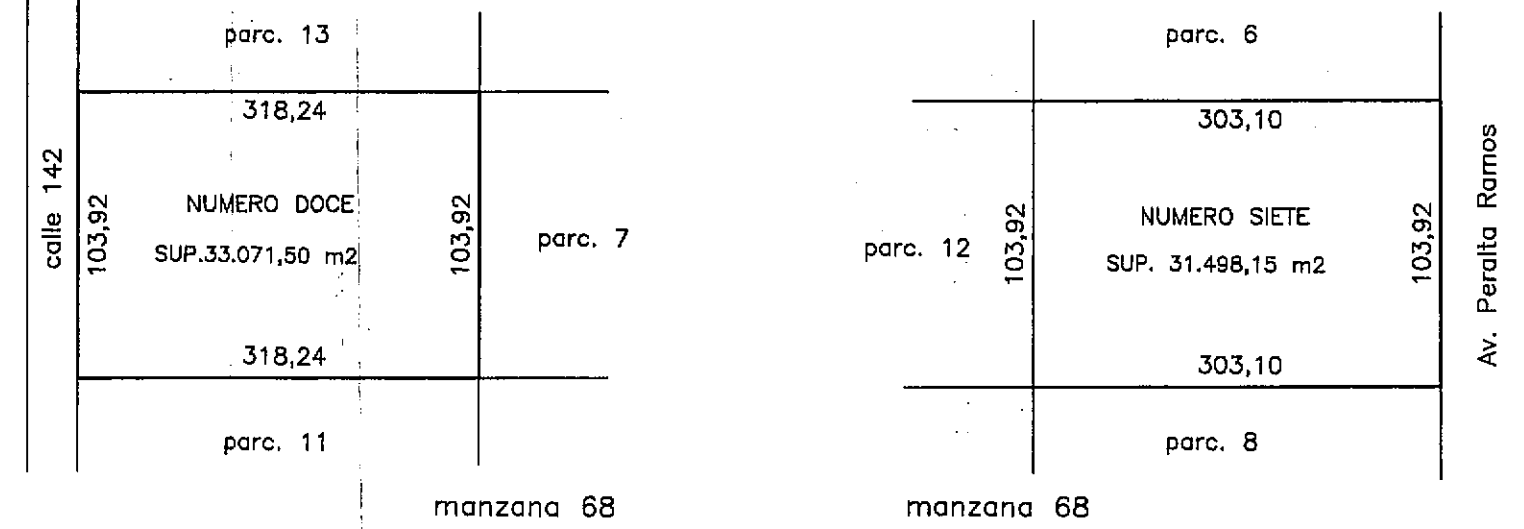

**BALANCE DE SUPERFICIES**

Sup.Parcs.s/m (suma)	37613,40 m2
Sup.ochava a ceder	198,00 m2
Sup.calle a ceder	21.533,59 m2
Sup. E.V.a ceder	3.912,66 m2
Sup. E.C a ceder	1.312,00 m2
Sup.s/mensura	64.569,65 m2
Sup.Parcs./t	64.569,65 m2
Diferencia	0,00 m2