




Calle Europa

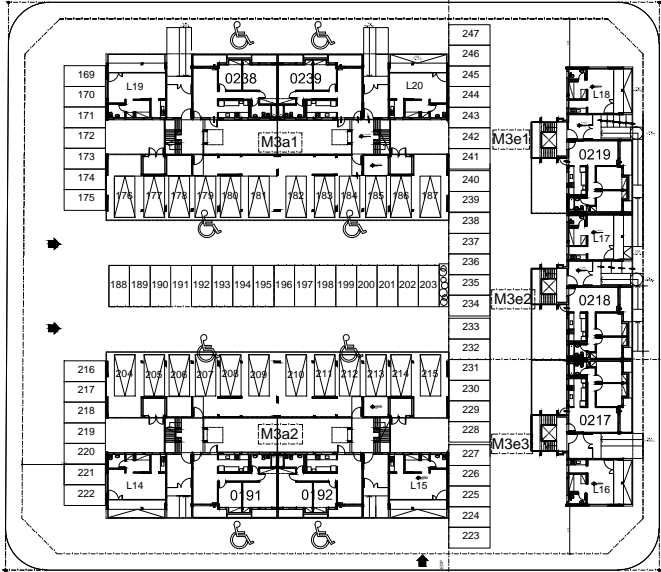



SECTOR 3

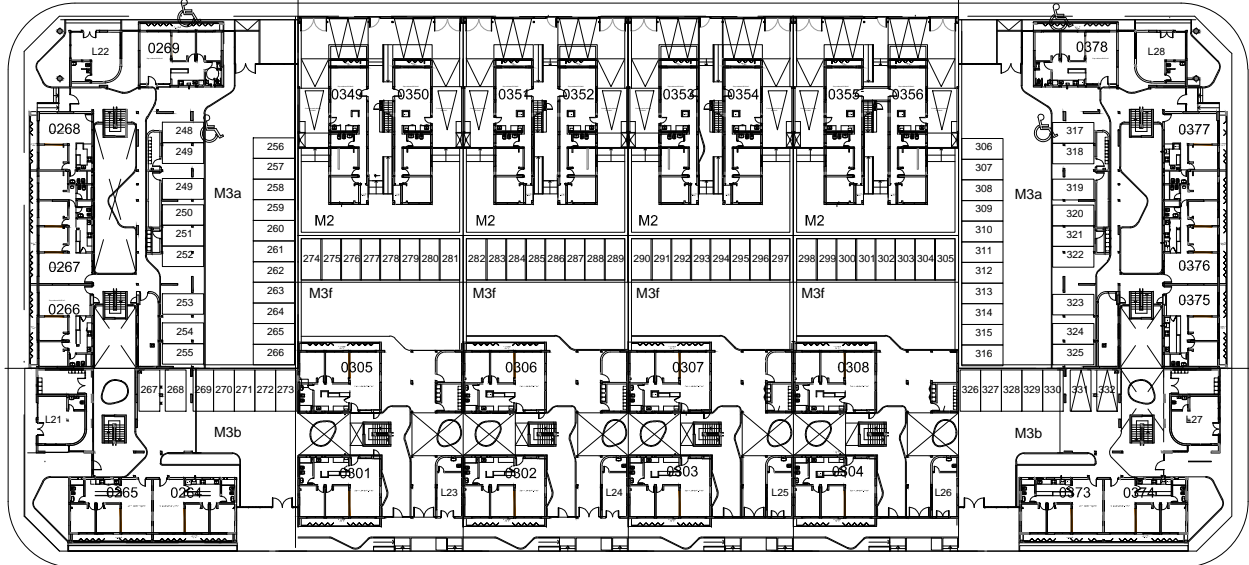

SECTOR 1

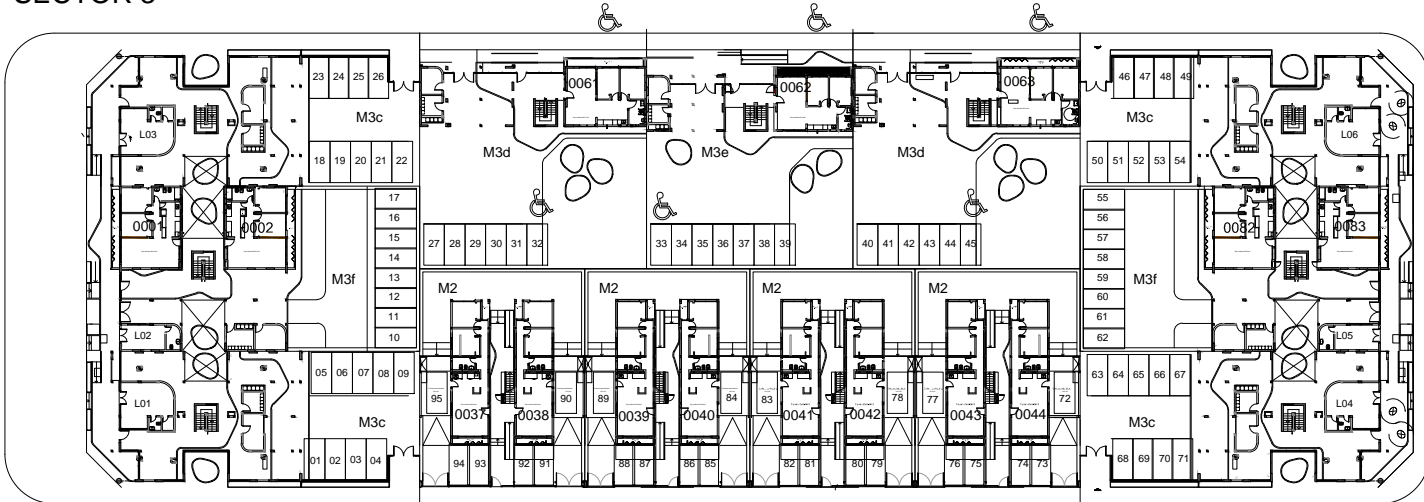

SECTOR 4

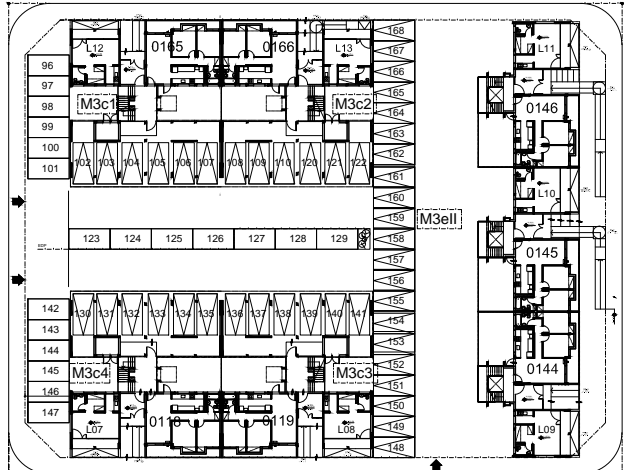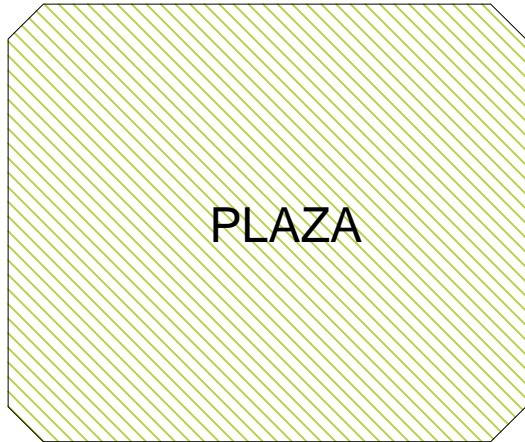

SECTOR

PLANTA BAJA

$$\hat{O} \mathfrak{A} | \vee \hat{A}^* \} \mathfrak{A}$$