




ALIMENTACION CC BARRA 1

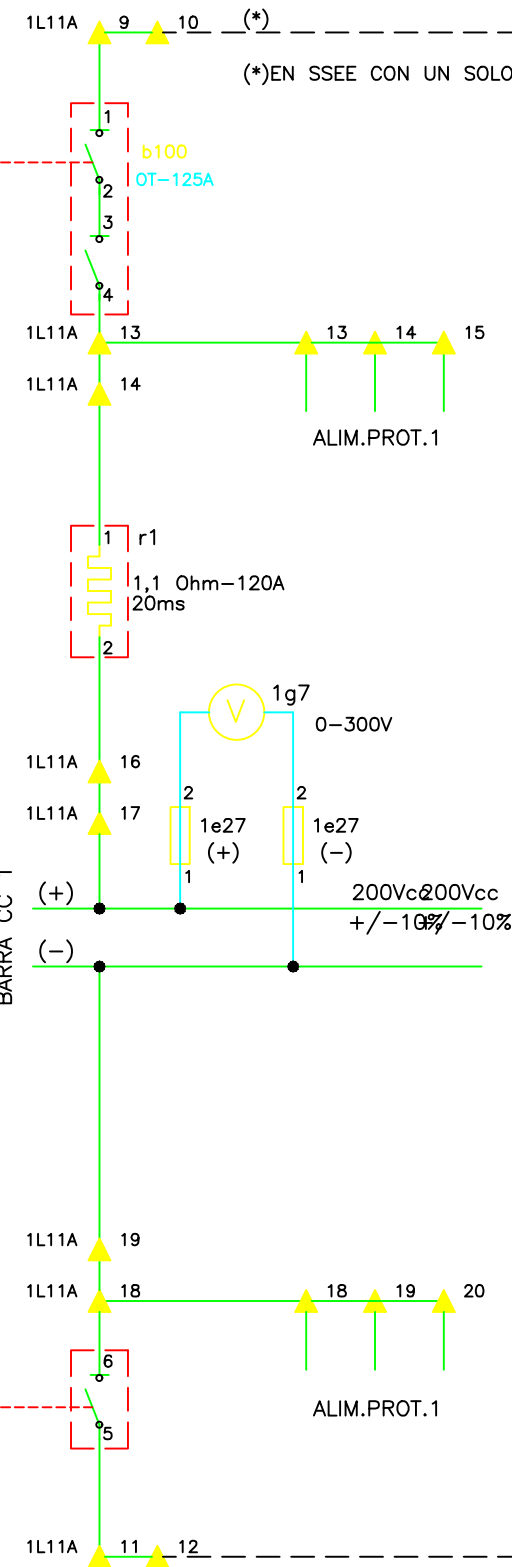

ALIMENTACION CC BARRA 2

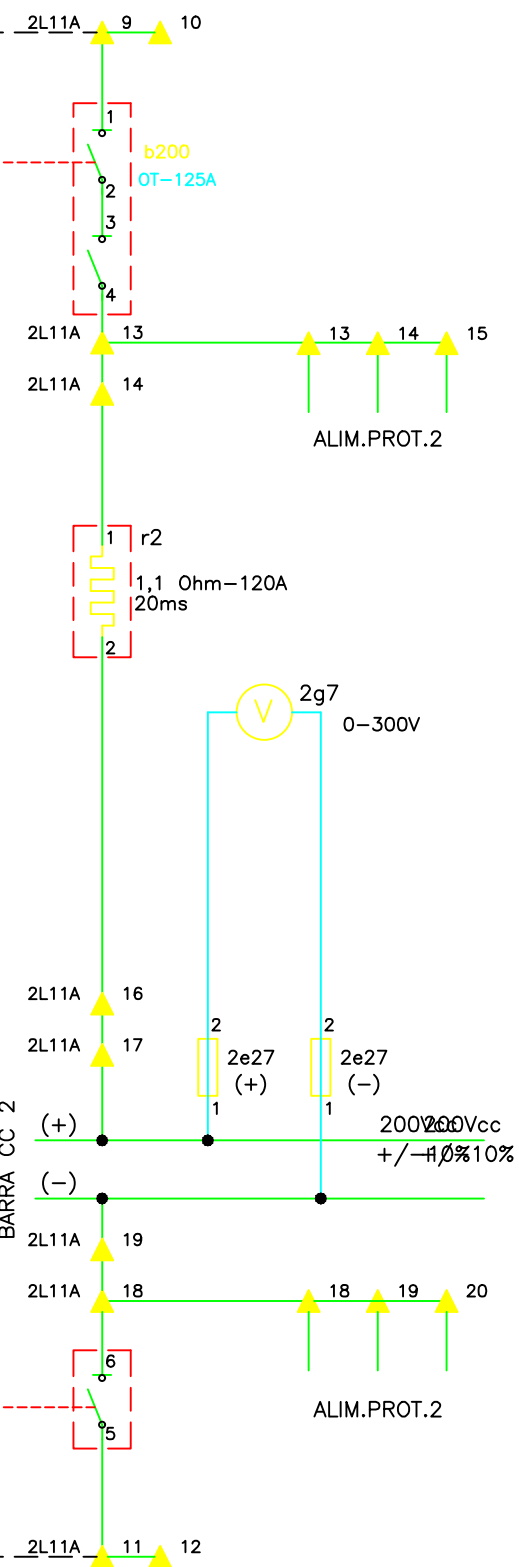

ALIMENTACION CA BARRA 1

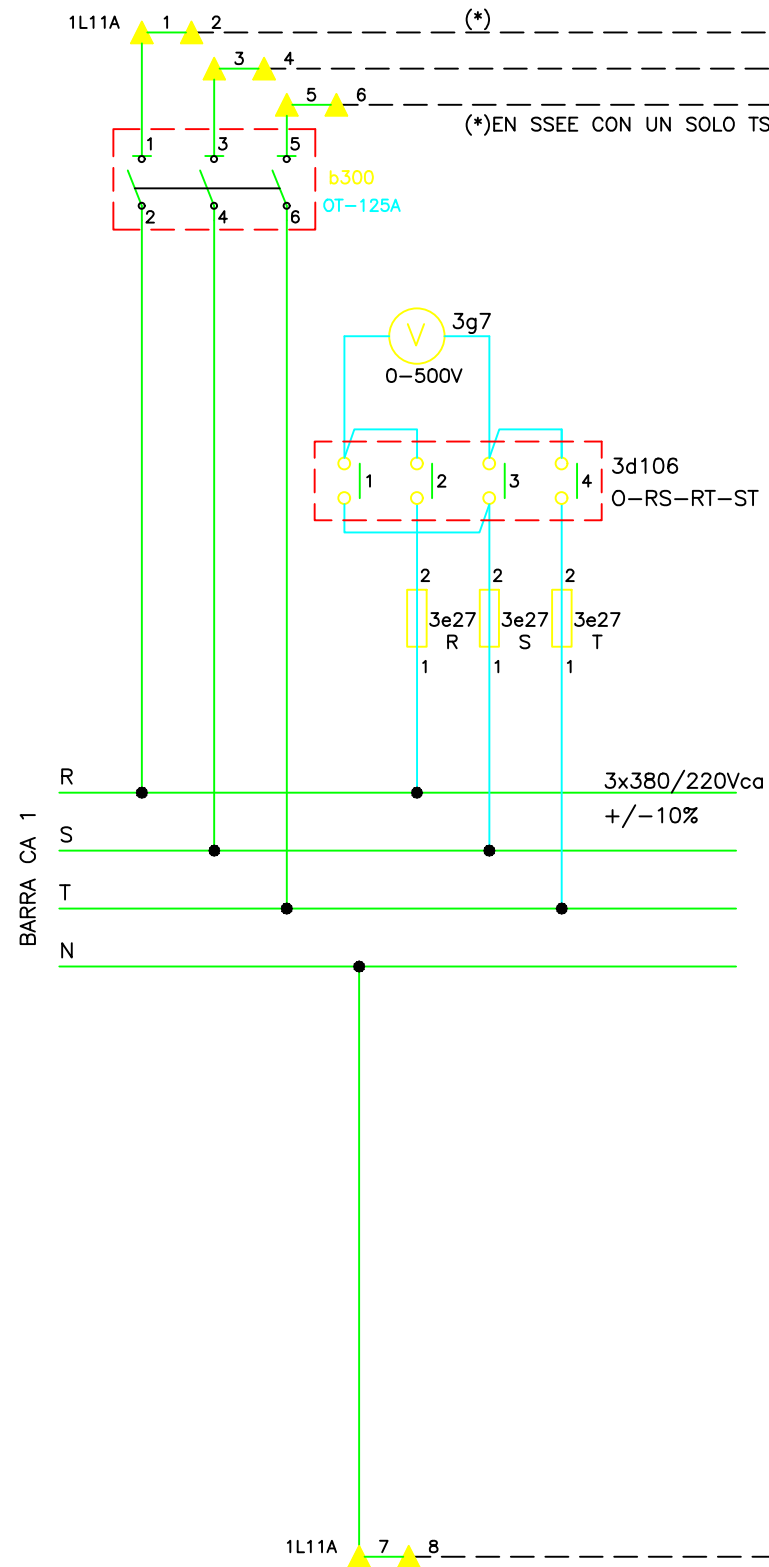

ALIMENTACION CA BARRA 2

