


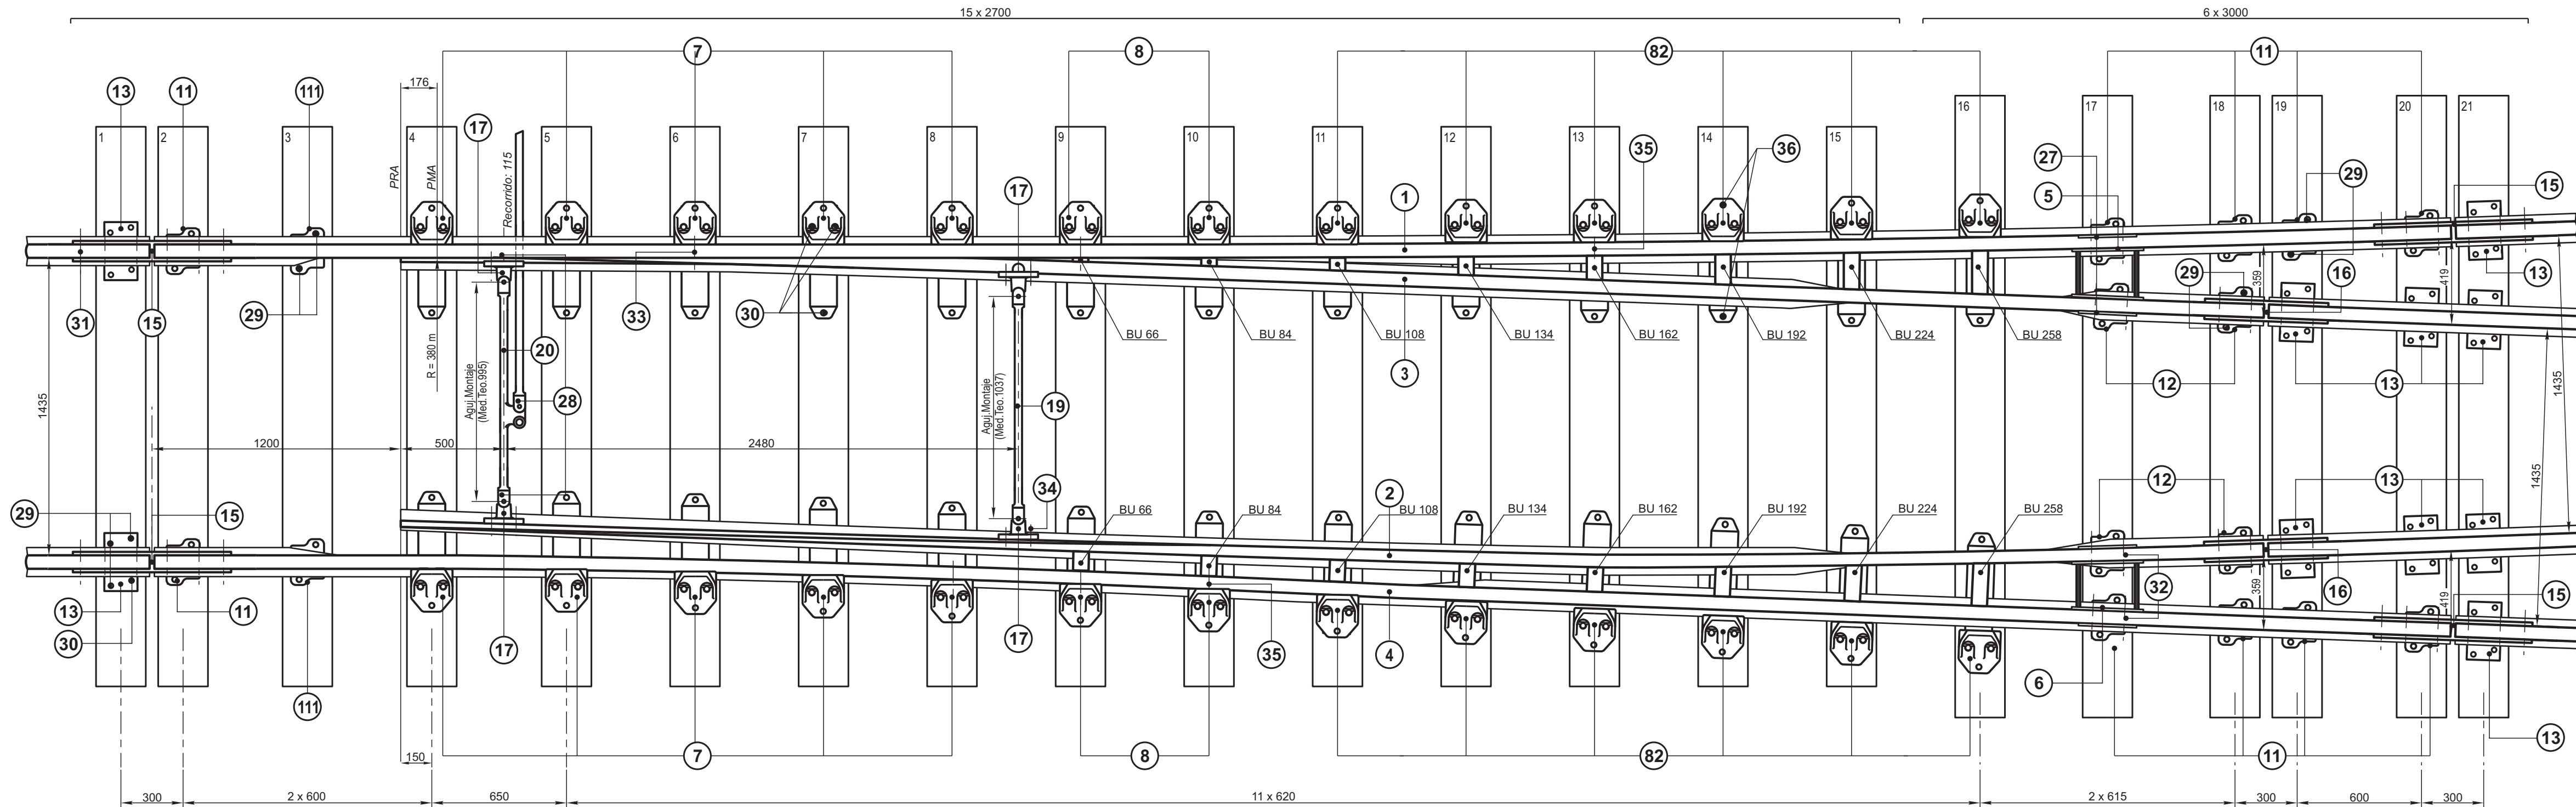

* LISTA ACCESORIA PARA ARANDELAS					
ITEM	DESCRIPCION	CANT.	OBSERVACIONES	G.V.O.	N.U.M.
31 - 32	Arandela elástica	40	Ø int. 22	511	7/0/011/10/16/0/0
33 - 34	Arandela elástica	18	Ø int. 26		7/0/011/10/27/0/0
35	Arandela elástica	16	Ø int. 24		H.97000030000

LISTA ACCESORIA PARA TOPES			
ITEM	N.U.M.	ITEM	N.U.M.
BU 66	7/3/500/03/10/0/0	BU 162	7/3/500/03/58/0/0
BU 84	7/3/500/03/22/0/0	BU 192	7/3/500/03/64/0/0
BU 108	7/3/500/03/36/0/0	BU 224	7/3/500/03/72/0/0
BU 134	7/3/500/03/48/0/0	BU 258	7/3/500/03/78/0/0

CANTIDAD: 2 DE c/u

UTILIZACION	G.V.O.	N.U.M.
DESVIACION TROCHA MEDIA		
DESVIACION Tg 1/8 L. SIMETRICA	2015	7/3/333/70/00/0/0
DESVIACION Tg 1/8 C. SIMETRICA	2006	7/3/330/70/00/0/0

5	NOVIEMBRE/86
4	DICIEMBRE/84
3	SEPTIEMBRE/84
2	MAYO/82
EMISION	FECHA - FIRMA

* 36	Arandela elástica doble	52	Ø 26 (Int.)	525	7/0/011/18/05/0/0
* 35	Bulón cabeza rectangular (con arandela elástica)	16	Ø 22 x 95 x 55	706	7/1/218/77/34/0/0
* 34	Bulón cabeza martillo (con arandela elástica)	8	Ø 24 x 90 x 55	707	7/1/218/77/26/0/0
* 33	Bulón cabeza martillo (con arandela elástica)	10	Ø 24 x 75 x 55	707	7/1/218/77/25/0/0
* 32	Bulón cabeza triangular (con arandela elástica)	8	Ø 20 x 110 x 50	708	7/1/218/77/52/0/0
* 31	Bulón cabeza diamante (con arandela elástica)	32	Ø 20 x 132 x 47	909	7/0/024/04/07/0/0
30	Tirafondo Ø 23 x135	114	TIPO B1	537	7/0/876/03/45/0/0
29	Tirafondo Ø 23 x125	62	TIPO B0	537	7/0/876/03/40/0/0
28	Articulación elástica aislante	5		2216	7/3/500/25/10/0/0
	Durmiente 3000 x 240 x 150	6		901	7/0/065/15/03/0/0
	Durmiente 2700 x 240 x 150	15		901	7/0/065/15/02/0/0
BU	Topes	16		2200	VER LISTA ACCESORIA
27	Placa de taco de 2 agujas	4	PERFIL U.73	2220	7/3/500/30/10/0/0
20	Barra de maniobra	1	MBA 990	2208	7/3/500/12/27/0/0
19	Barra de aguja	1	MBA 1030	2207	7/3/500/12/16/0/0
17	Pata común	4		2210	7/3/500/15/10/0/0
16	Par de eclisas de 4 agujeros	2	PERFIL U.73	533	7/0/100/58/01/0/0
15	Par de eclisas de 6 agujeros	4	PERFIL U.73	533	7/0/100/58/03/0/0
13	Silleta 50 S41	10		3035	7/3/500/24/10/0/0
12	Silleta A S8	4		2237	7/3/300/73/59/0/0
111	Silleta reducida S91	2		2240	7/3/300/73/64/0/0
11	Silleta CA S9	10		2238	7/3/300/73/60/0/0
82	Cojinete deslizamiento CD2 con tope	12		2197	7/3/500/01/06/0/0
8	Cojinete deslizamiento CD1 con tope	4		2197	7/3/500/01/05/0/0
7	Cojinete deslizamiento CD1 sin tope	10		2197	7/3/500/01/05/0/0
6	Taco aguja derecha 50-T6 A	1		2202	7/3/500/07/24/0/0
5	Taco aguja izquierda 50-T5 A	1		2201	7/3/500/07/09/0/0
4	Contra Aguja curva 11100 Derecha	1		2173	7/3/300/71/31/0/0
3	Aguja curva 9000 Izquierda	1		2164	7/3/303/71/15/0/0
2	Aguja curva 9000 Derecha	1		2162	7/3/300/71/16/0/0
1	Contra Aguja curva 11100 Izquierda	1		2174	7/3/300/71/30/0/0
ITEM	DESCRIPCION	CANT.	OBSERVACIONES	G.V.O.	NOMENCLADOR
APARATO DE VIA TROCHA MEDIA					
CAMBIO SIMETRICO - Tg. 1/8					
N.U.M. 7/3/330/71/00/0/0					
R.380 m			U-50		
CONJUNTO			VIA		
ESCALA	1:20	TROCHA	1435	LINEAS:	EMISION
FIRMA Y FECHA APROB.				Nº DE PLANO	1 2 3
				G.V.O. 2058	4 5